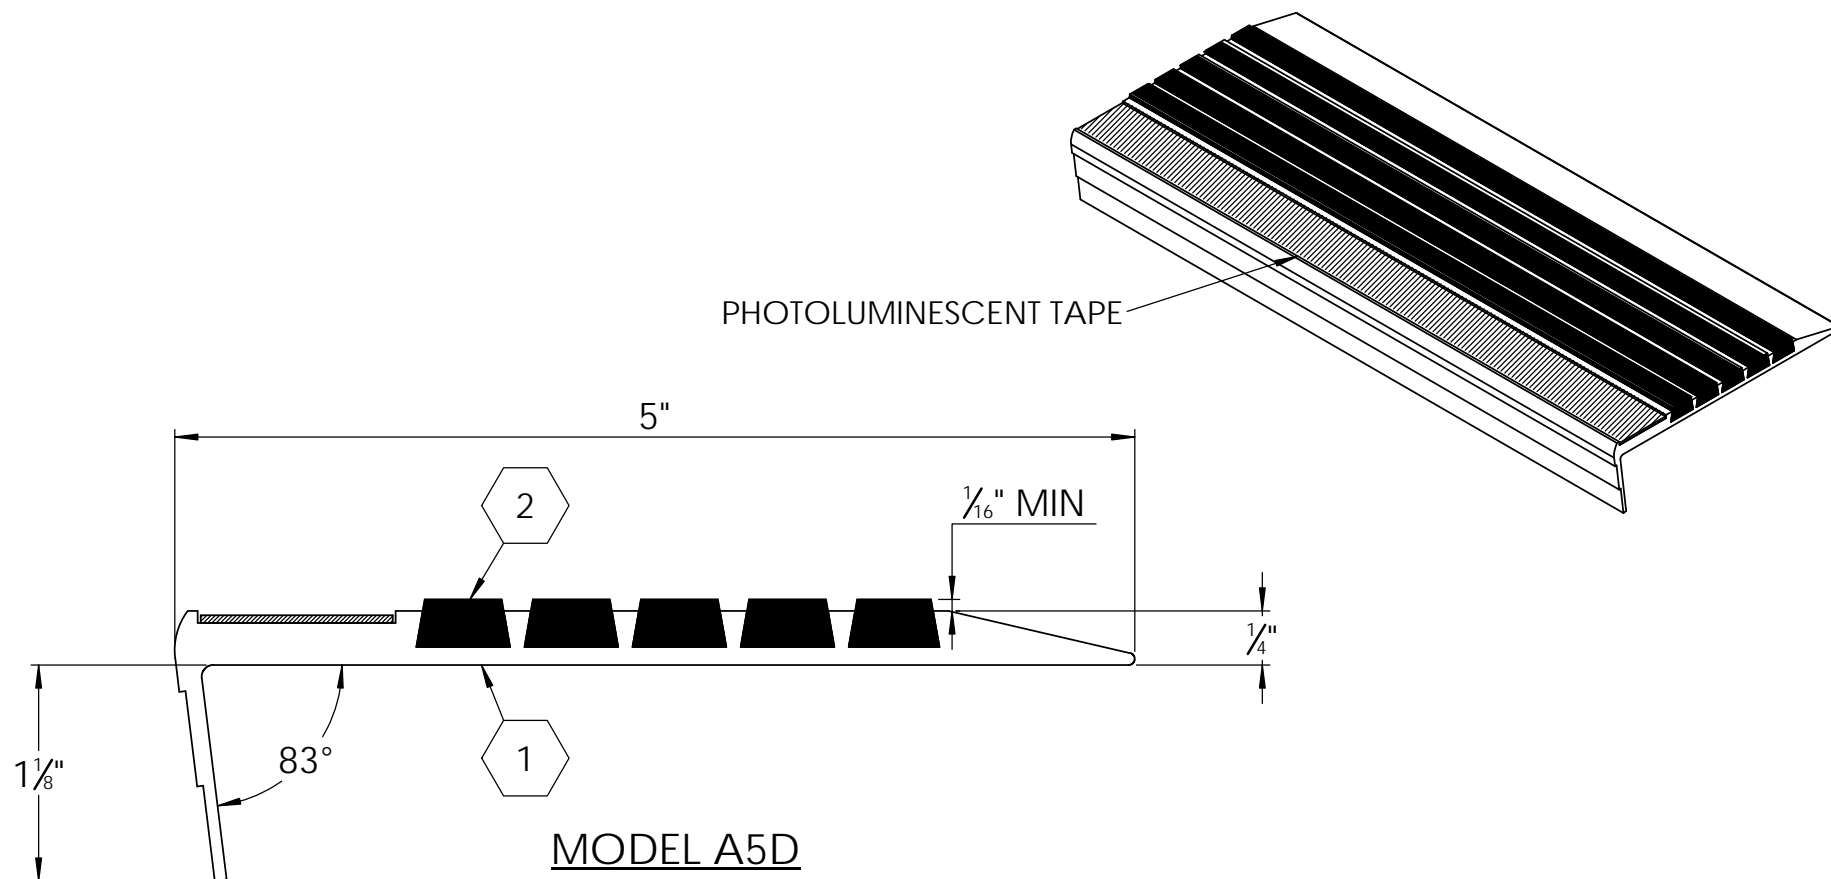


B

B

**MODEL A5D**

(RENOVATION RIBBED ABRASIVE BARS)

SPECIFICATIONS:

- ① **BASE:** EXTRUDED ALUMINUM ALLOY 6063 T-5
- ② **ABRASIVE:** ALUMINUM OXIDE SILICON CARBIDE GRANULES IN A UV PROTECTED, 2 PART EPOXY, LOCKED INTO EXTRUDED CHANNELS
3. **BASE FINISH:** MILL
4. **POURED CONCRETE STAIRS:** NOSING SHALL TERMINATE NO MORE THEN 3" FROM END OF STEPS
5. **CONCRETE FILLED STEEL PAN STAIRS:** NOSING SHALL BE FULL LENGTH OF STEPS, LESS 1/8" CLEARANCE
6. **COLOR:** BLACK (STANDARD), SAFETY YELLOW, GRAY, RED, BROWN, GREEN, BURGUNDY, BLUE, BUFF, LUMINESCENT

7. **LENGTH:** 12'0" MAXIMUM
8. COUNTER SUNK HOLES PRE-DRILLED FOR A #10 FASTENER SPACED 3" FROM ENDS AND APPROXIMATELY 12" TO 15" O.C.
9. UL 1994 LISTED: COMBINED WIDTH OF PHOTO-LUMINESCENT MATERIAL SHALL NOT BE LESS THAN 1"

LENGTH	QTY	COLOR


Distributed by:**Canadian Master Distributor**

✉ sales@cityscapesupply.com

🌐 cityscapesupply.com

☎ 647 498 3417

A

PROJECT:				
ARCHITECT:				
CONTRACTOR:				
QTY:				
PART#:		STRM-A5D		
 9300 73rd Avenue North Minneapolis, MN 55428		TITLE: Stair Tread, Renovation Alum, Bar Ribbed Abrasive Long Nose Angled, Drilled For Fastener 1" Photoluminescent Insert,		
NAME	DATE	SIZE	DWG. NO.	REV
DRAWN DKL	10/1/21	A	Nystrom STN STRM-A5D ShpDr	A
RELEASED TR	10/1/21	WEIGHT: 2 LB	SHEET 1 OF 1	