


B

B

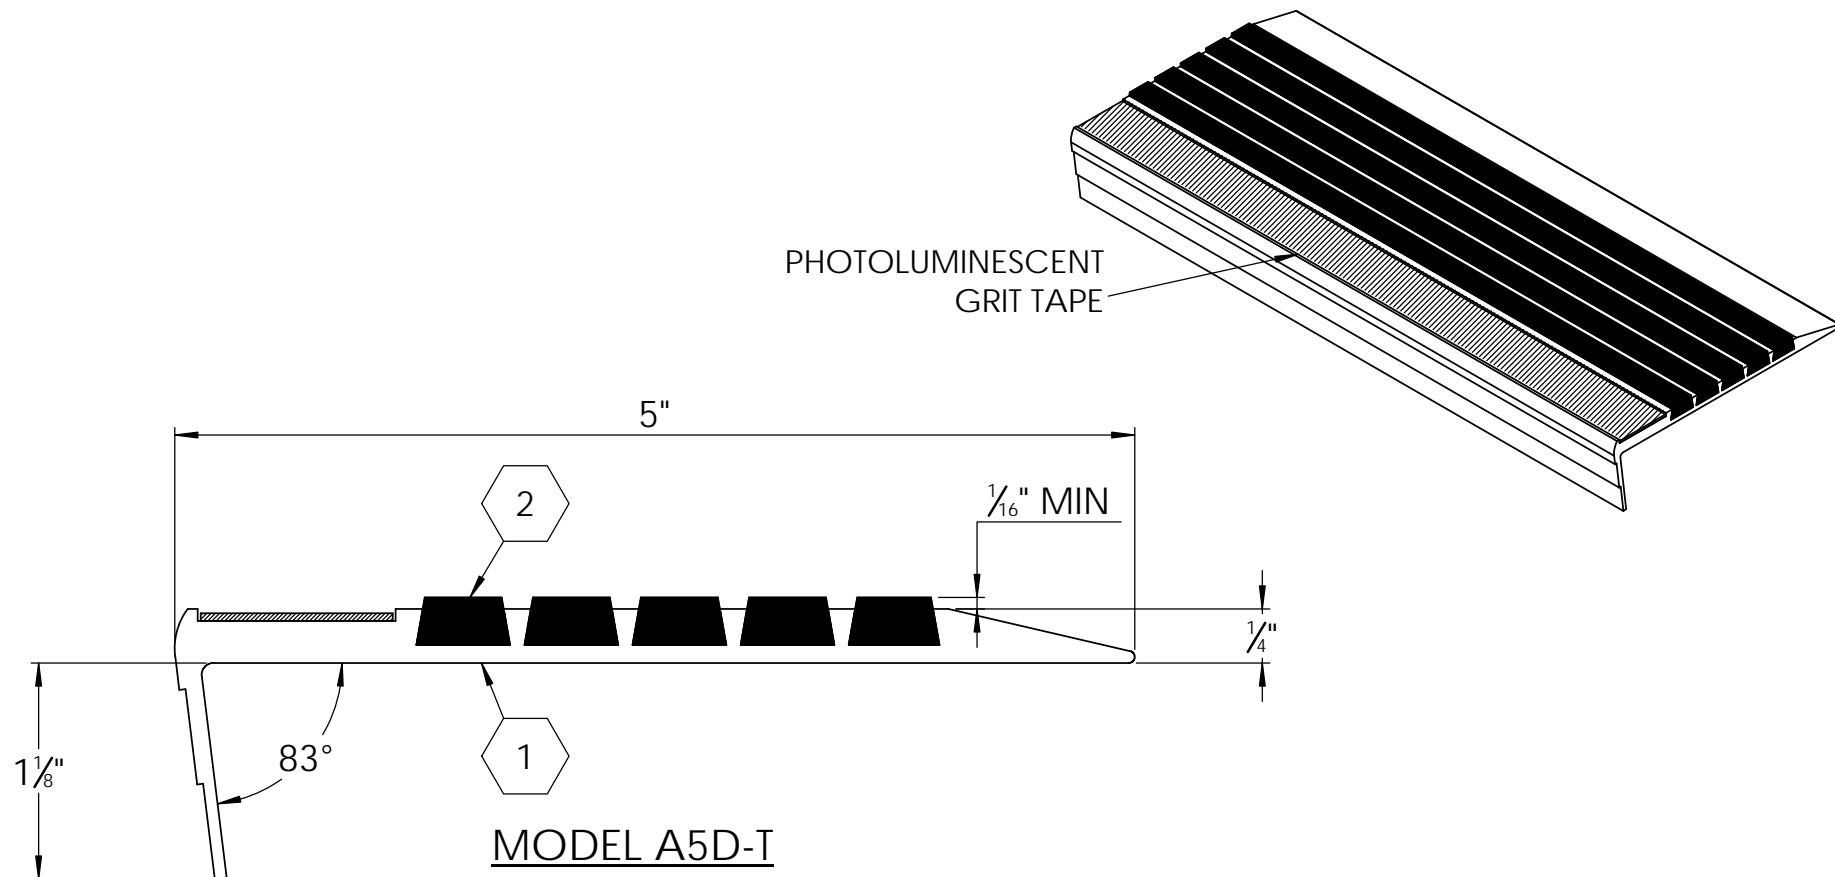

### MODEL A5D-T

(RENOVATION RIBBED ABRASIVE BARS)

#### SPECIFICATIONS:

- ① **BASE:** EXTRUDED ALUMINUM ALLOY 6063 T-6
- ② **ABRASIVE:** ALUMINUM OXIDE SILICON CARBIDE GRANULES IN A UV PROTECTED, 2 PART EPOXY, LOCKED INTO EXTRUDED CHANNELS
3. **BASE FINISH:** MILL
4. **POURED CONCRETE STAIRS:** NOSING SHALL TERMINATE NO MORE THEN 3" FROM END OF STEPS
5. **CONCRETE FILLED STEEL PAN STAIRS:** NOSING SHALL BE FULL LENGTH OF STEPS, LESS 1/8" CLEARANCE

6. **COLOR:** BLACK (STANDARD), SAFETY YELLOW, GRAY, RED, BROWN, GREEN, BURGUNDY, BLUE, BUFF, LEADING EDGE ALWAYS LUMINESCENT
7. **LENGTH:** 12'0" MAXIMUM
8. **UL 1994 LISTED:** COMBINED WIDTH OF PHOTO-LUMINESCENT MATERIAL SHALL NOT BE LESS THAN 1"

LENGTH	QTY	COLOR

Distributed by:




**Canadian Master Distributor**

✉ sales@cityscapesupply.com

🌐 cityscapesupply.com

☎ 647 498 3417

A

PROJECT:					
ARCHITECT:					
CONTRACTOR:					
QTY:					
PART#:		STRM-A5D-T			
 9300 73rd Avenue North Minneapolis, MN 55428		TITLE: Stair Tread, Renovation Alum, 3 Abrasive Ribs Long Nose Angled, Drilled For Fastener 1" Photoluminescent Grit Insert,			
NAME	DATE	SIZE	DWG. NO.	REV	
DRAWN DKL	3/31/21	A	Nystrom STN STRM-A5D-T ShpDr	A	
RELEASED GLN	3/31/21	WEIGHT: 2 LB			SHEET 1 OF 1