



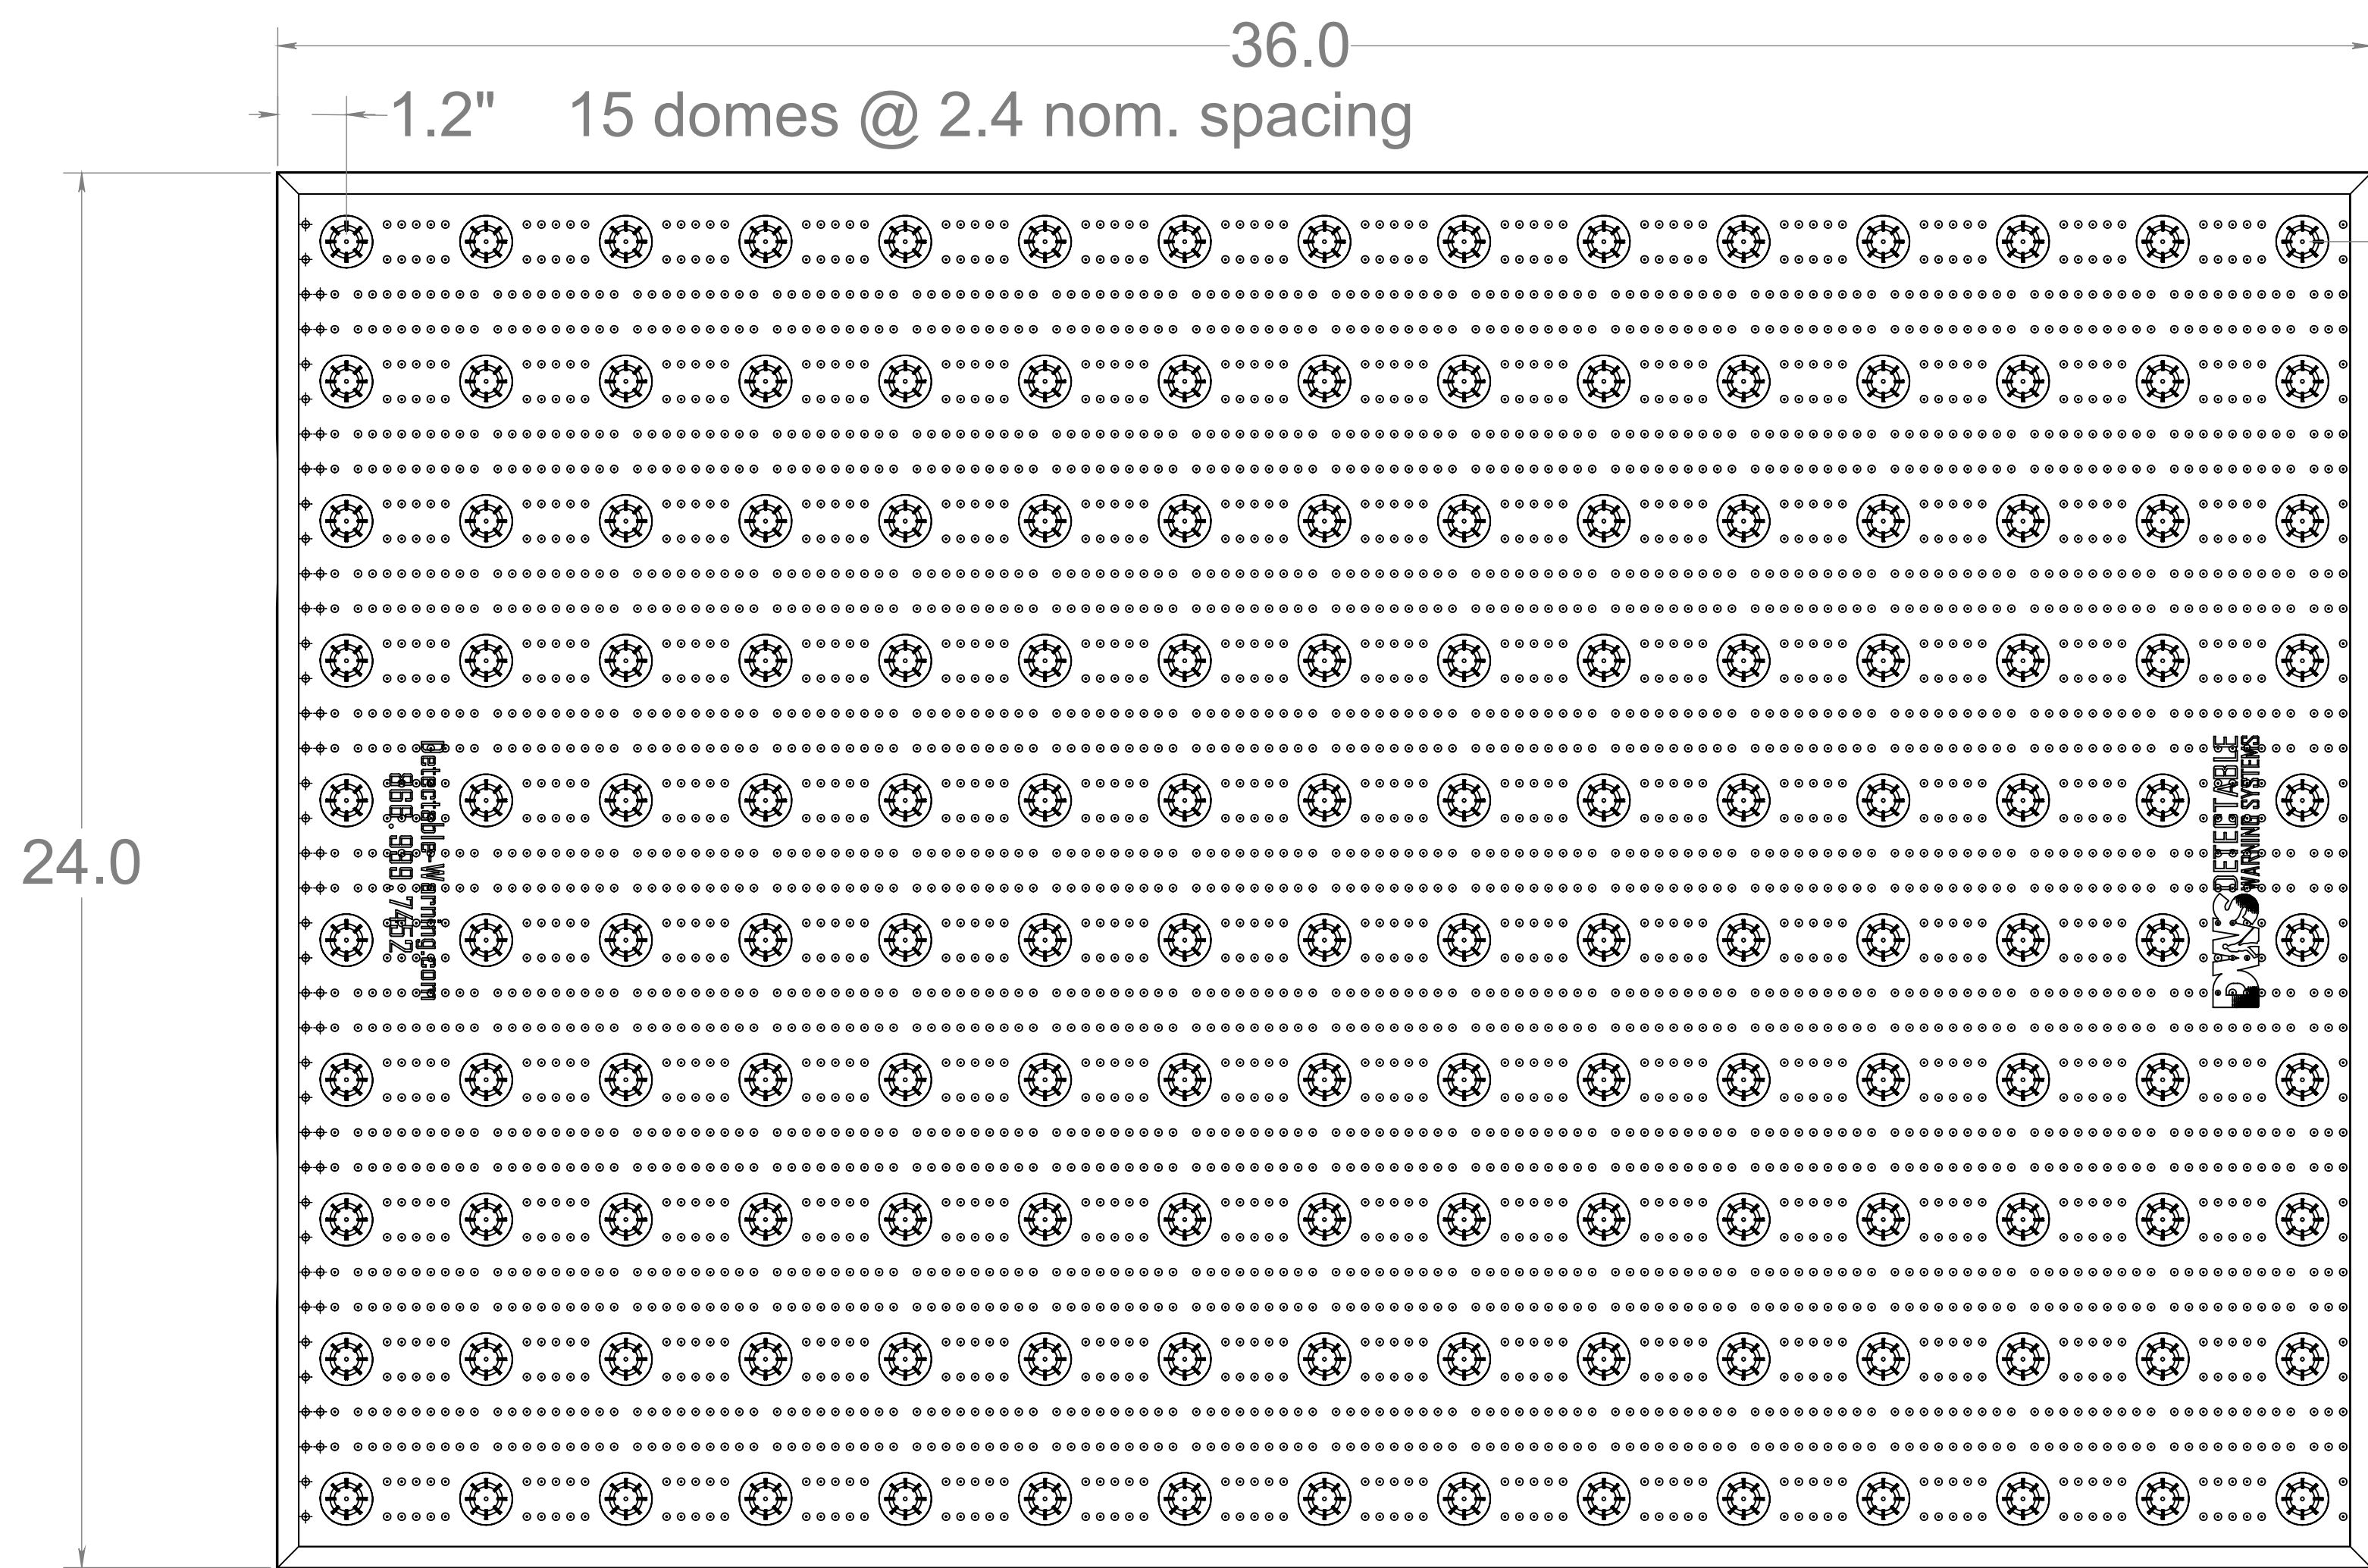

TOP VIEW

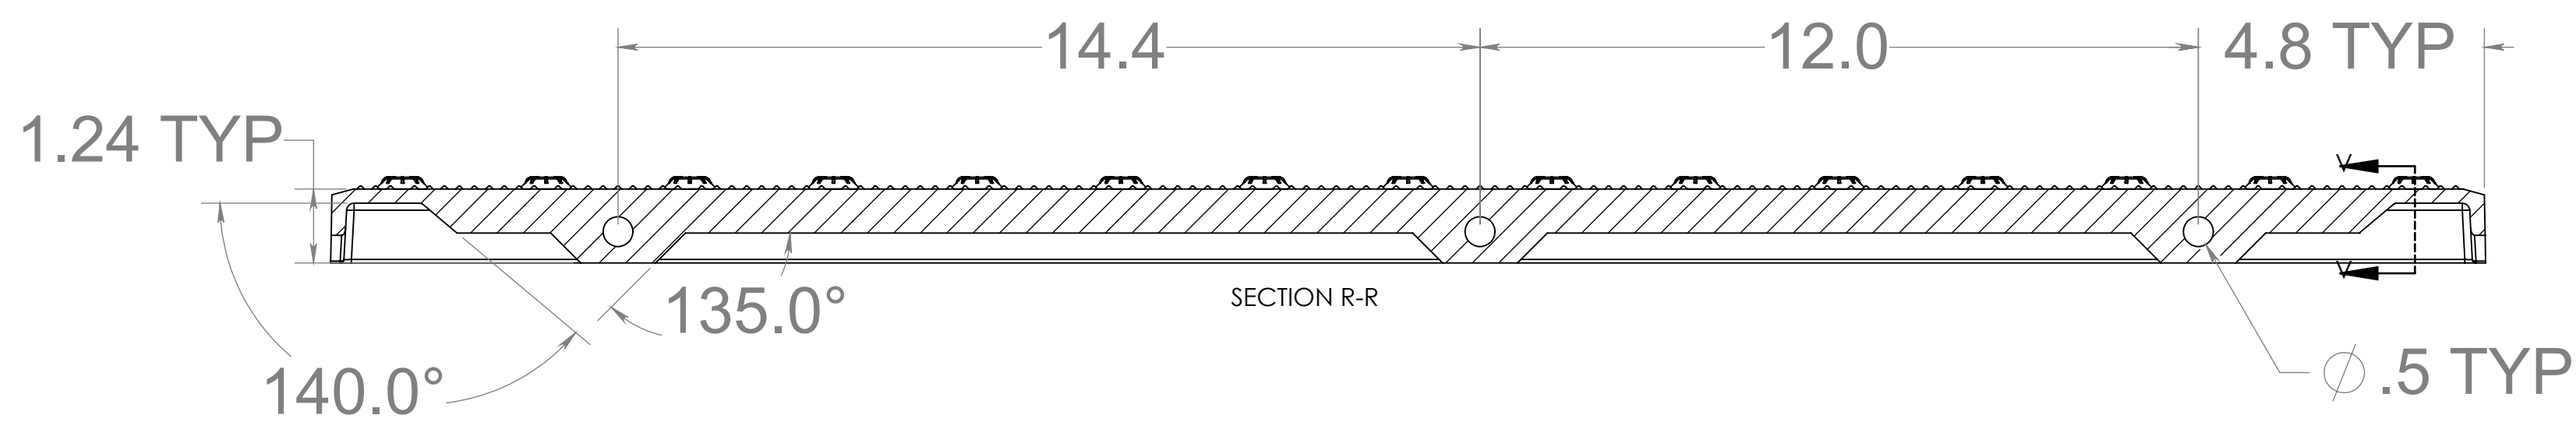


SECTION R-R




BOTTOM VIEW


1.2" 10 domes @ 2.4" nom. spacing

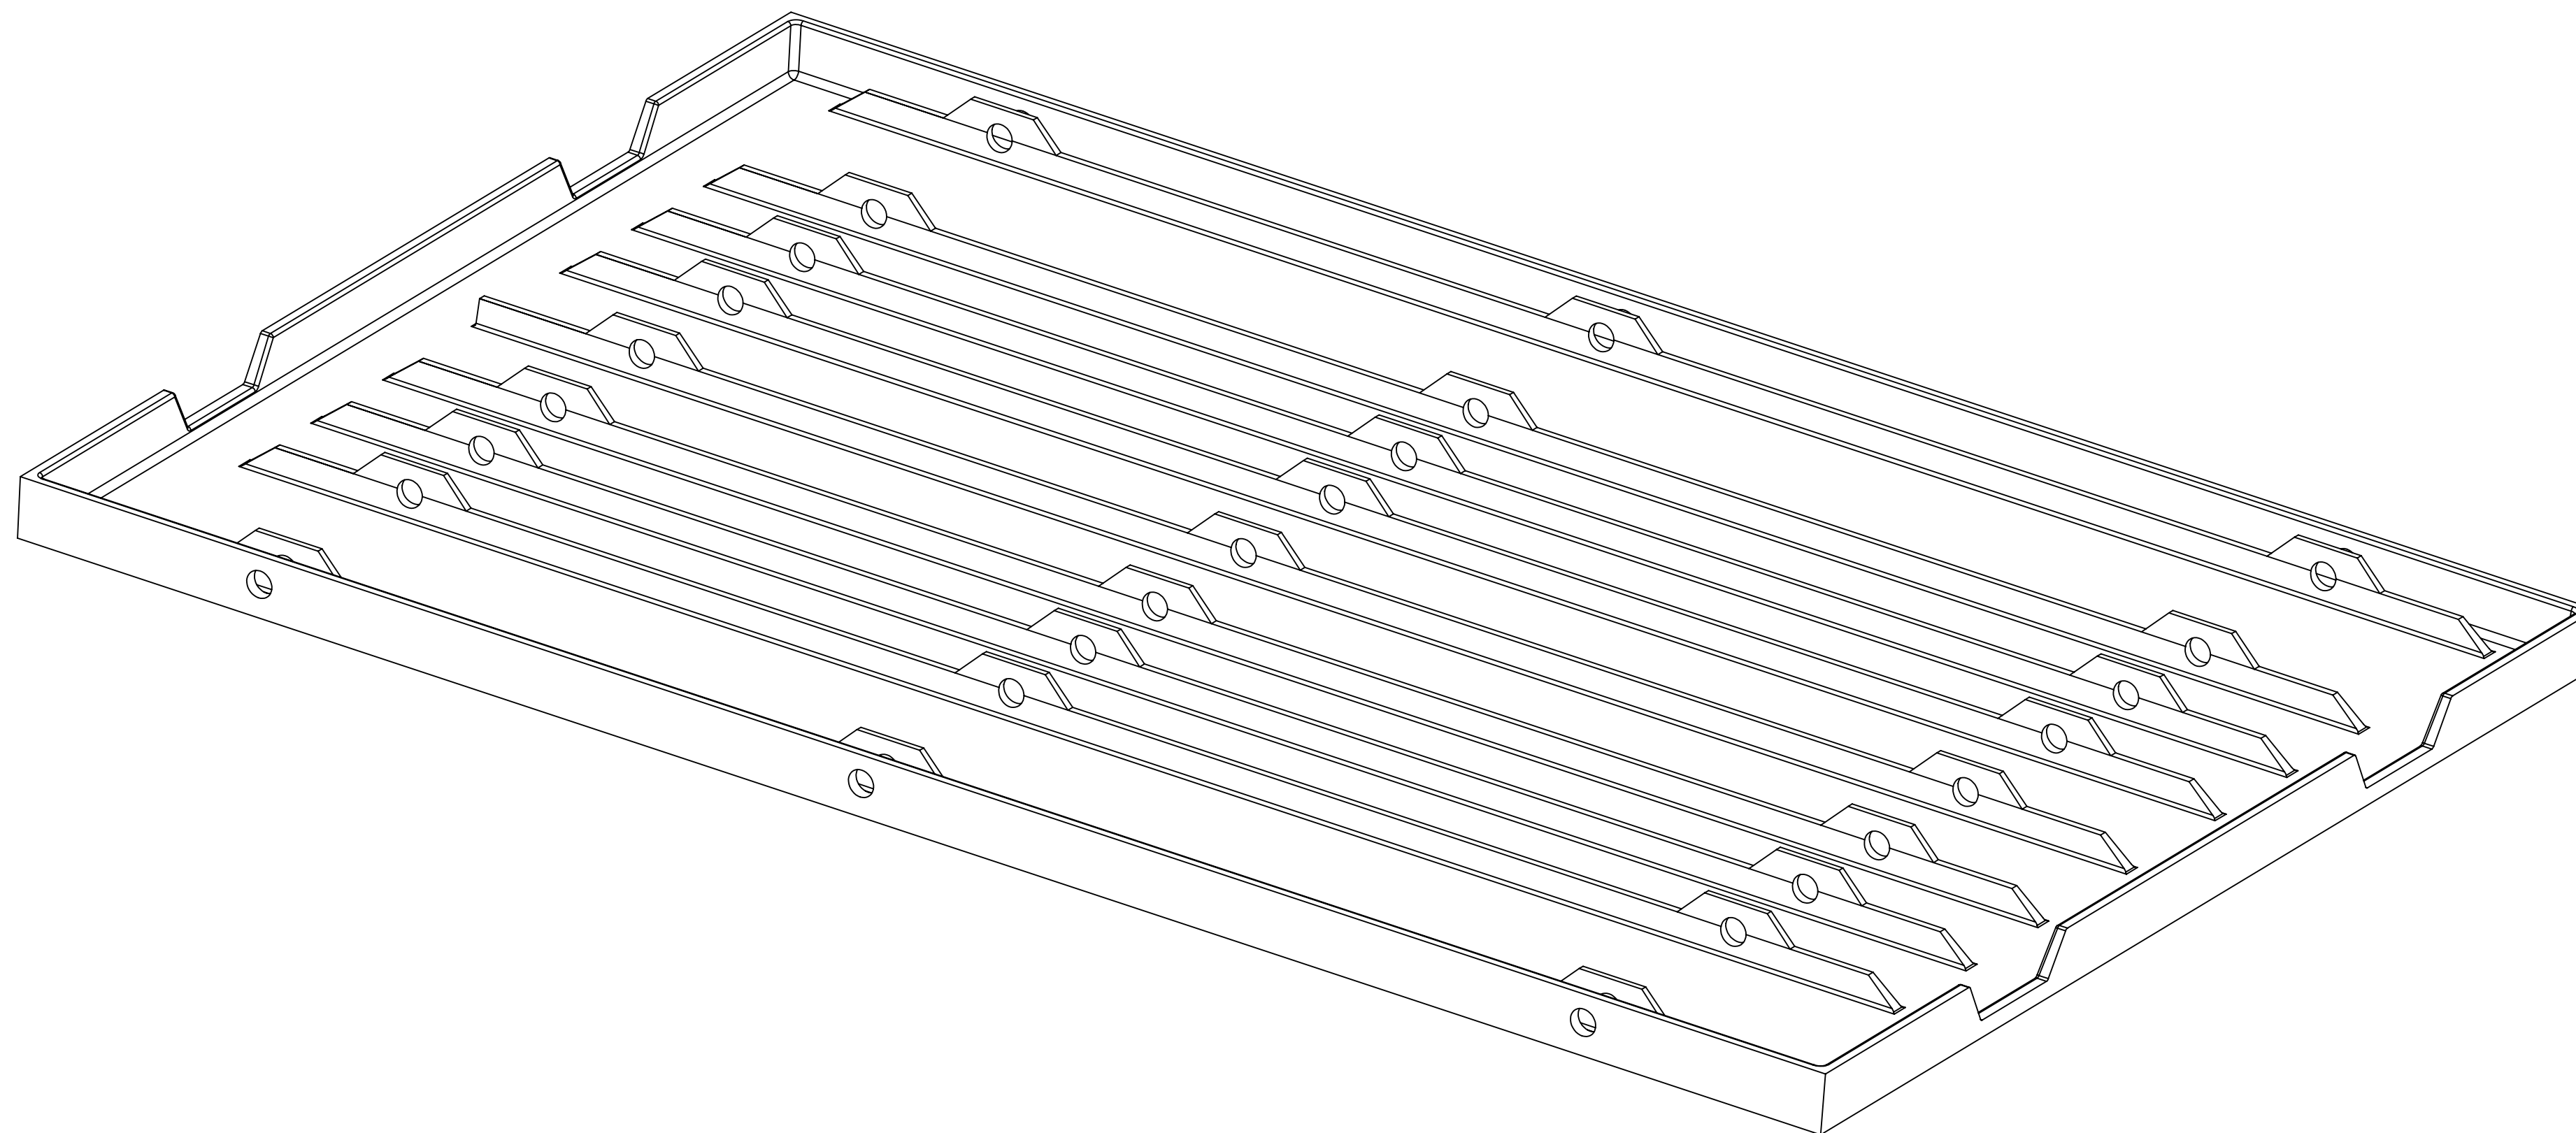


ISOMETRIC VIEW

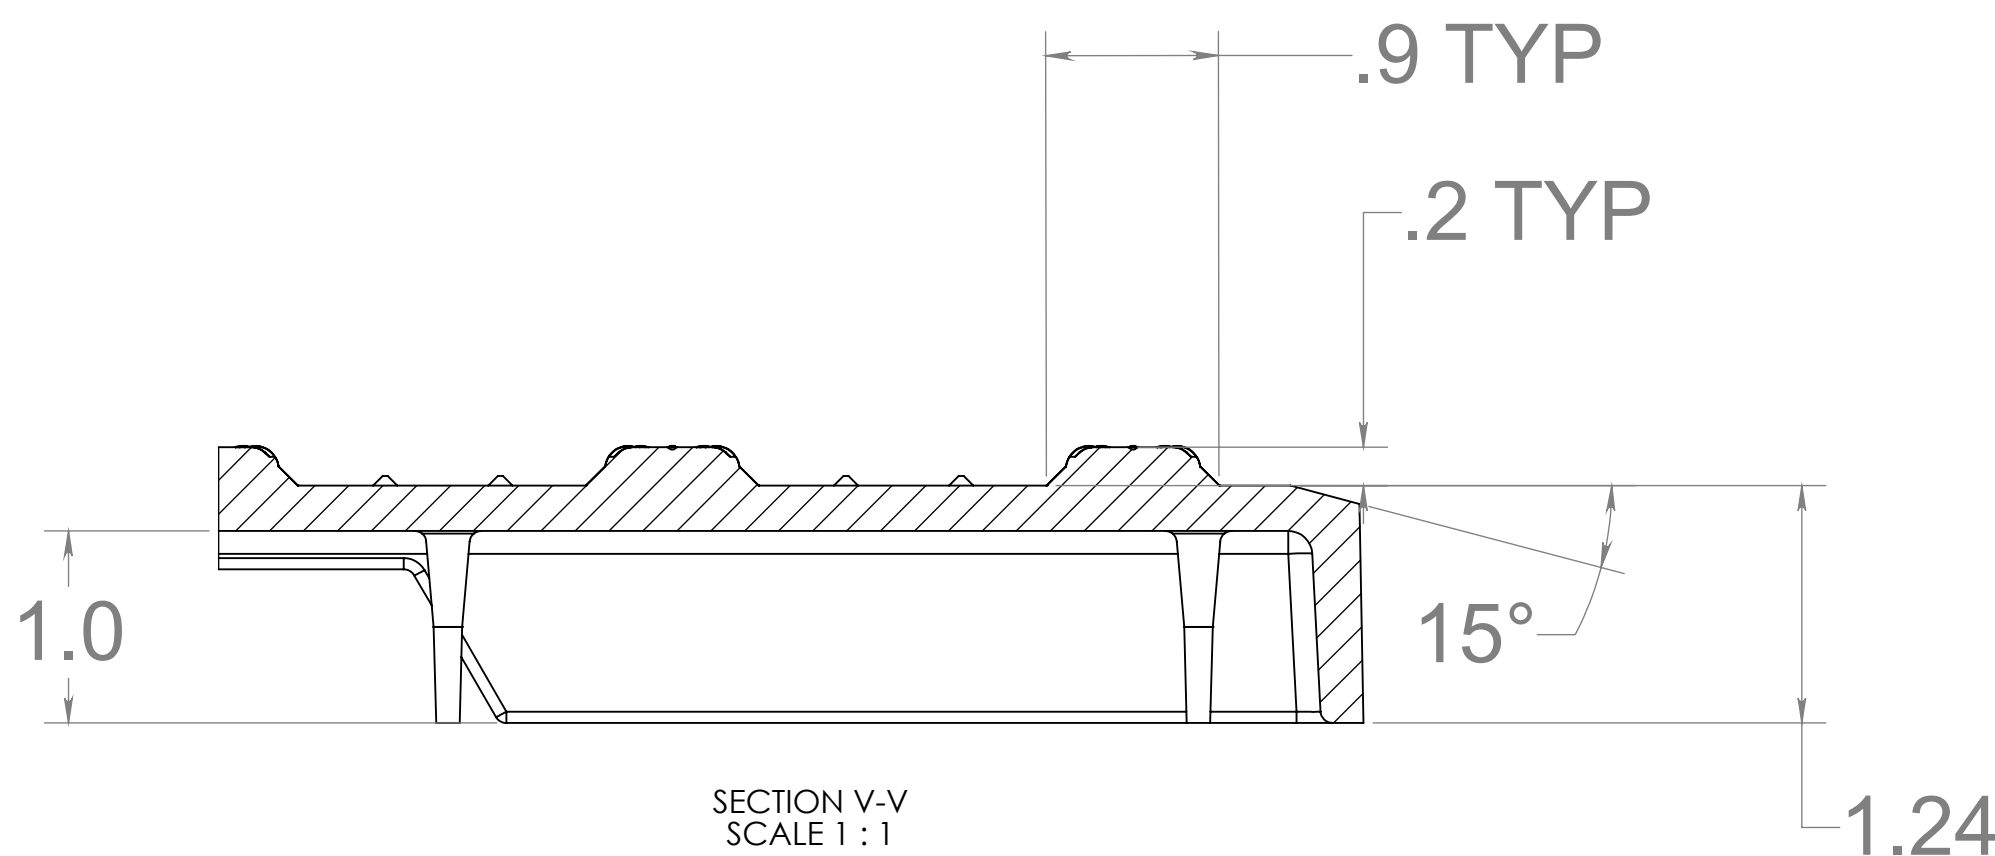


SECTION V-V
SCALE 1:1

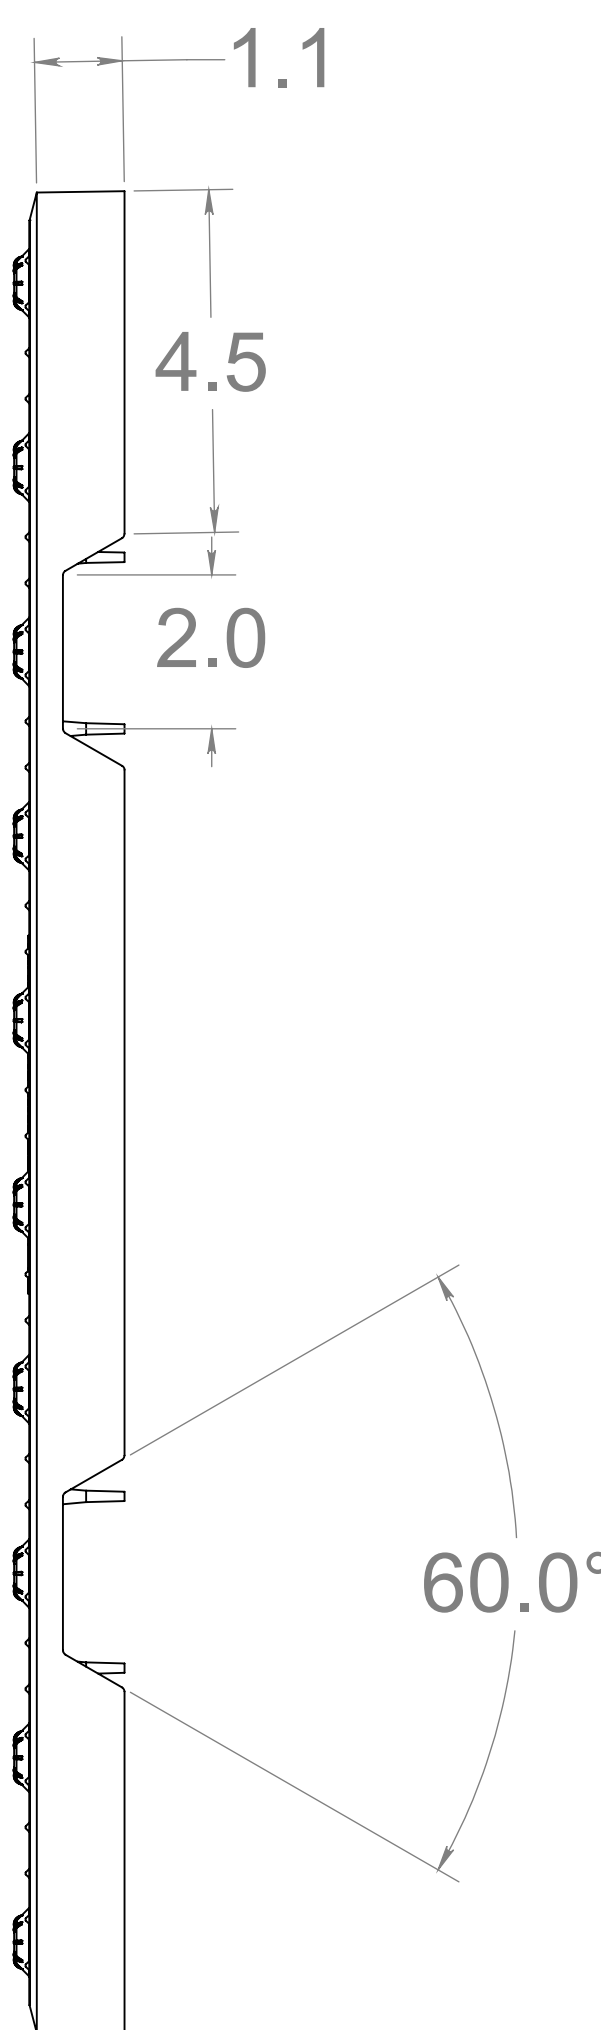

SIDE VIEW

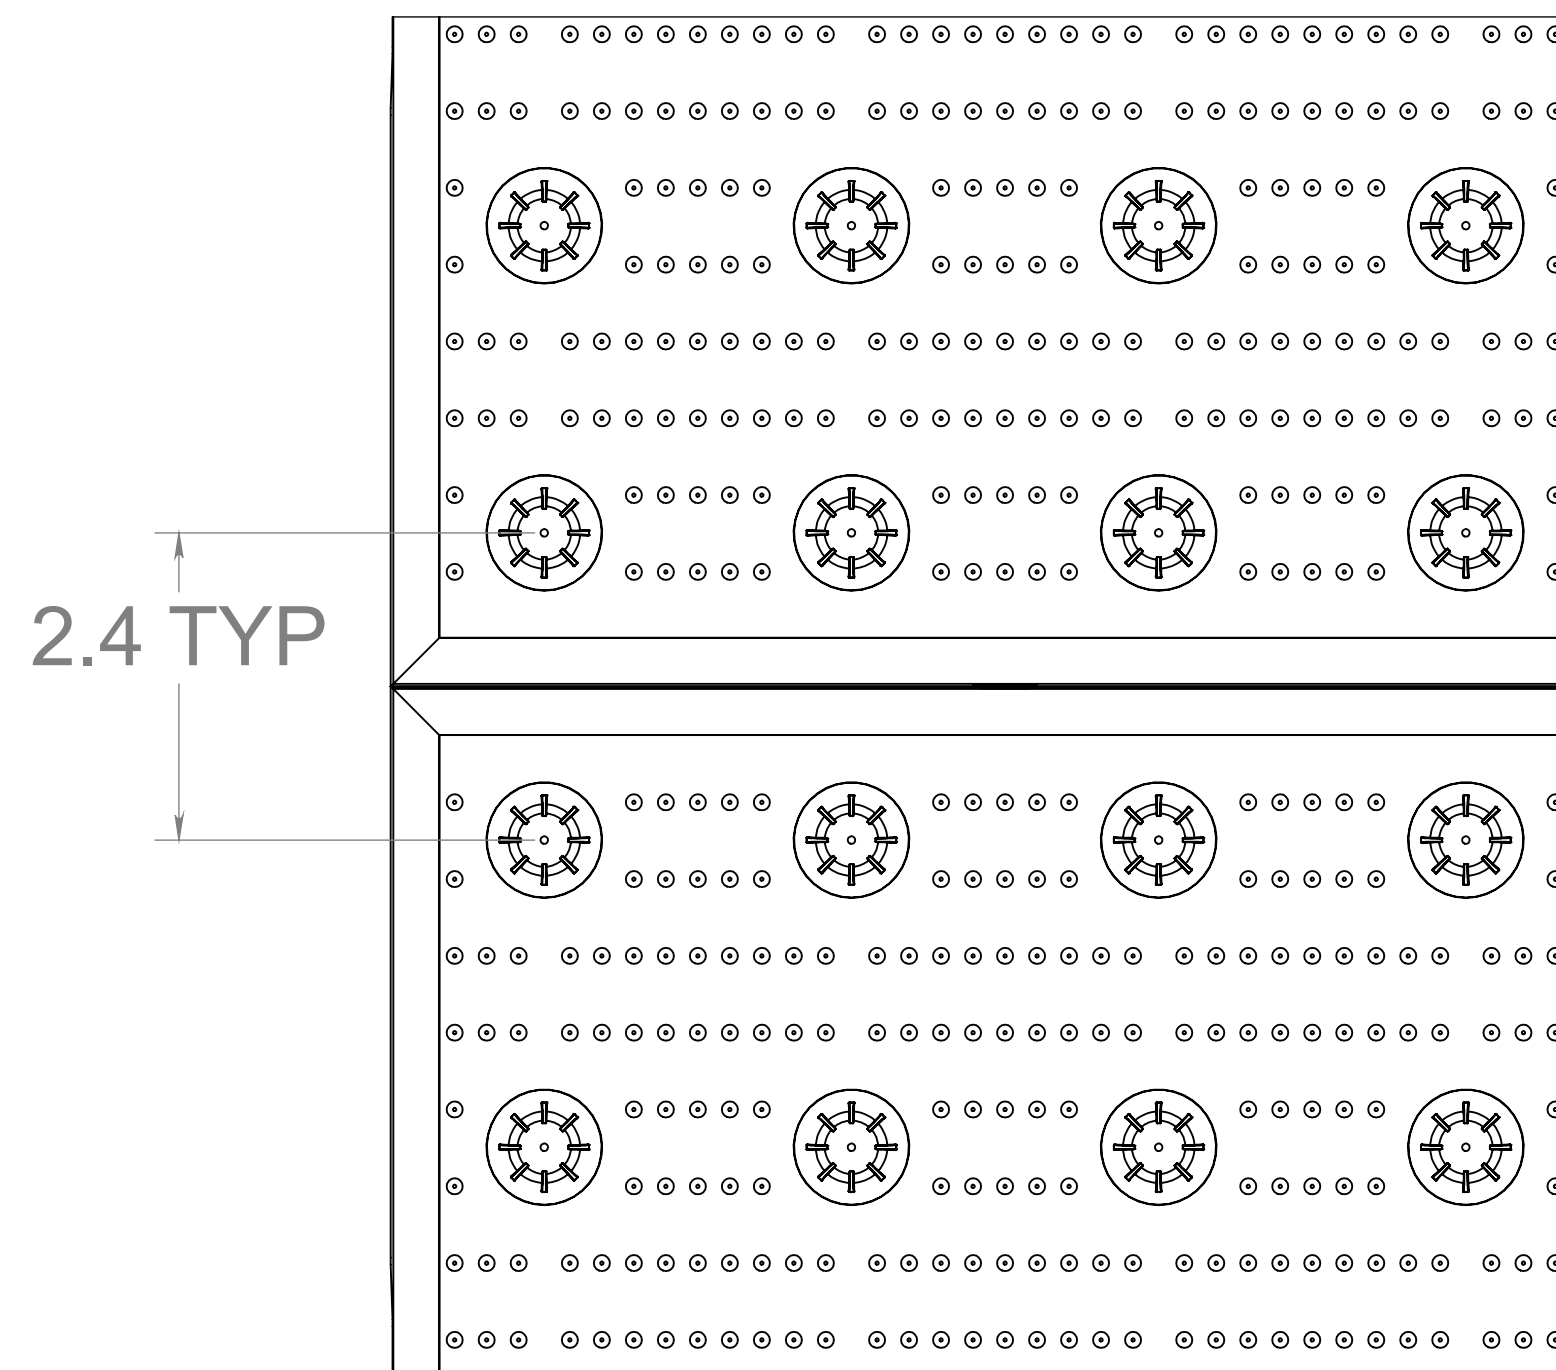



ADJACENT VIEW 2 PAVERS

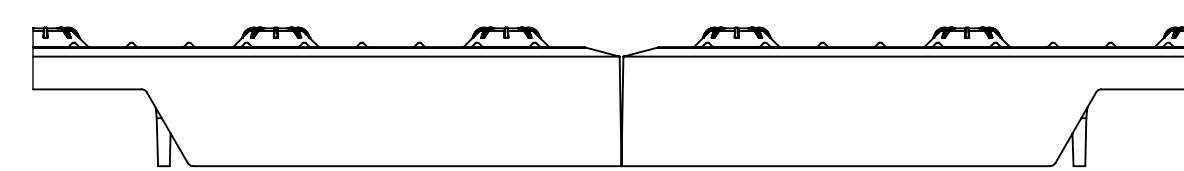

ADJACENT VIEW 2 PAVERS

*TYPICAL

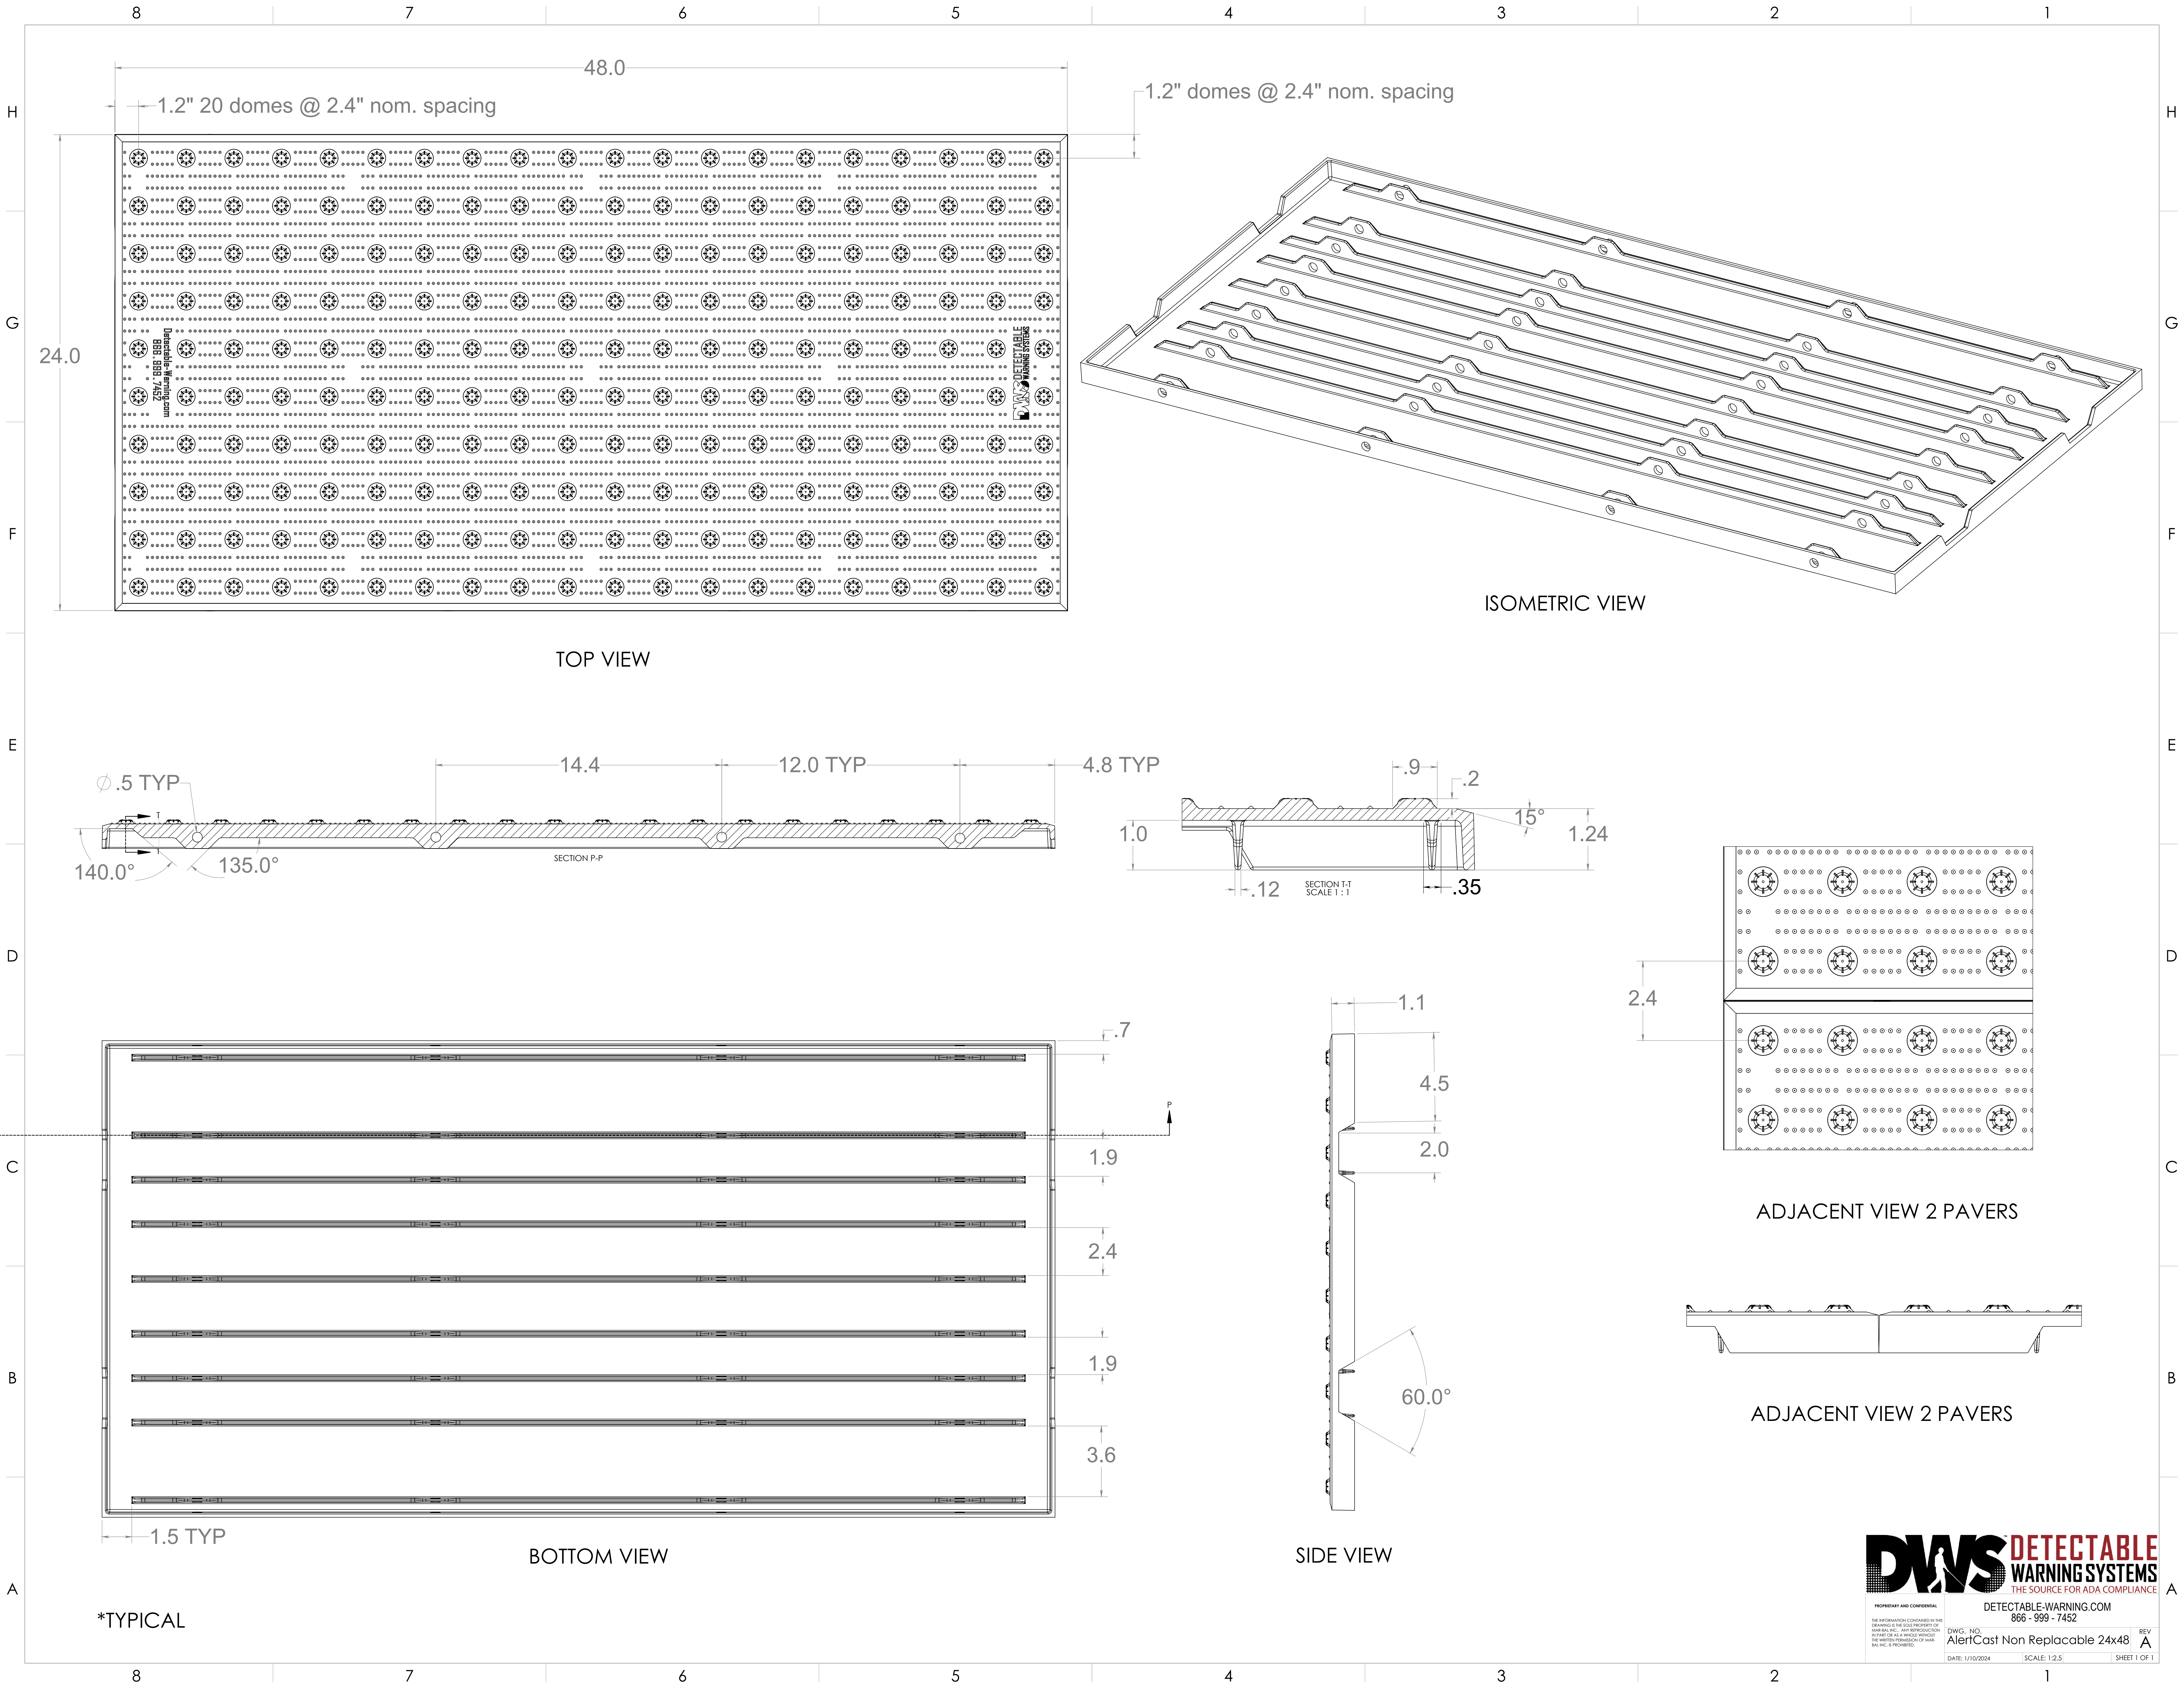

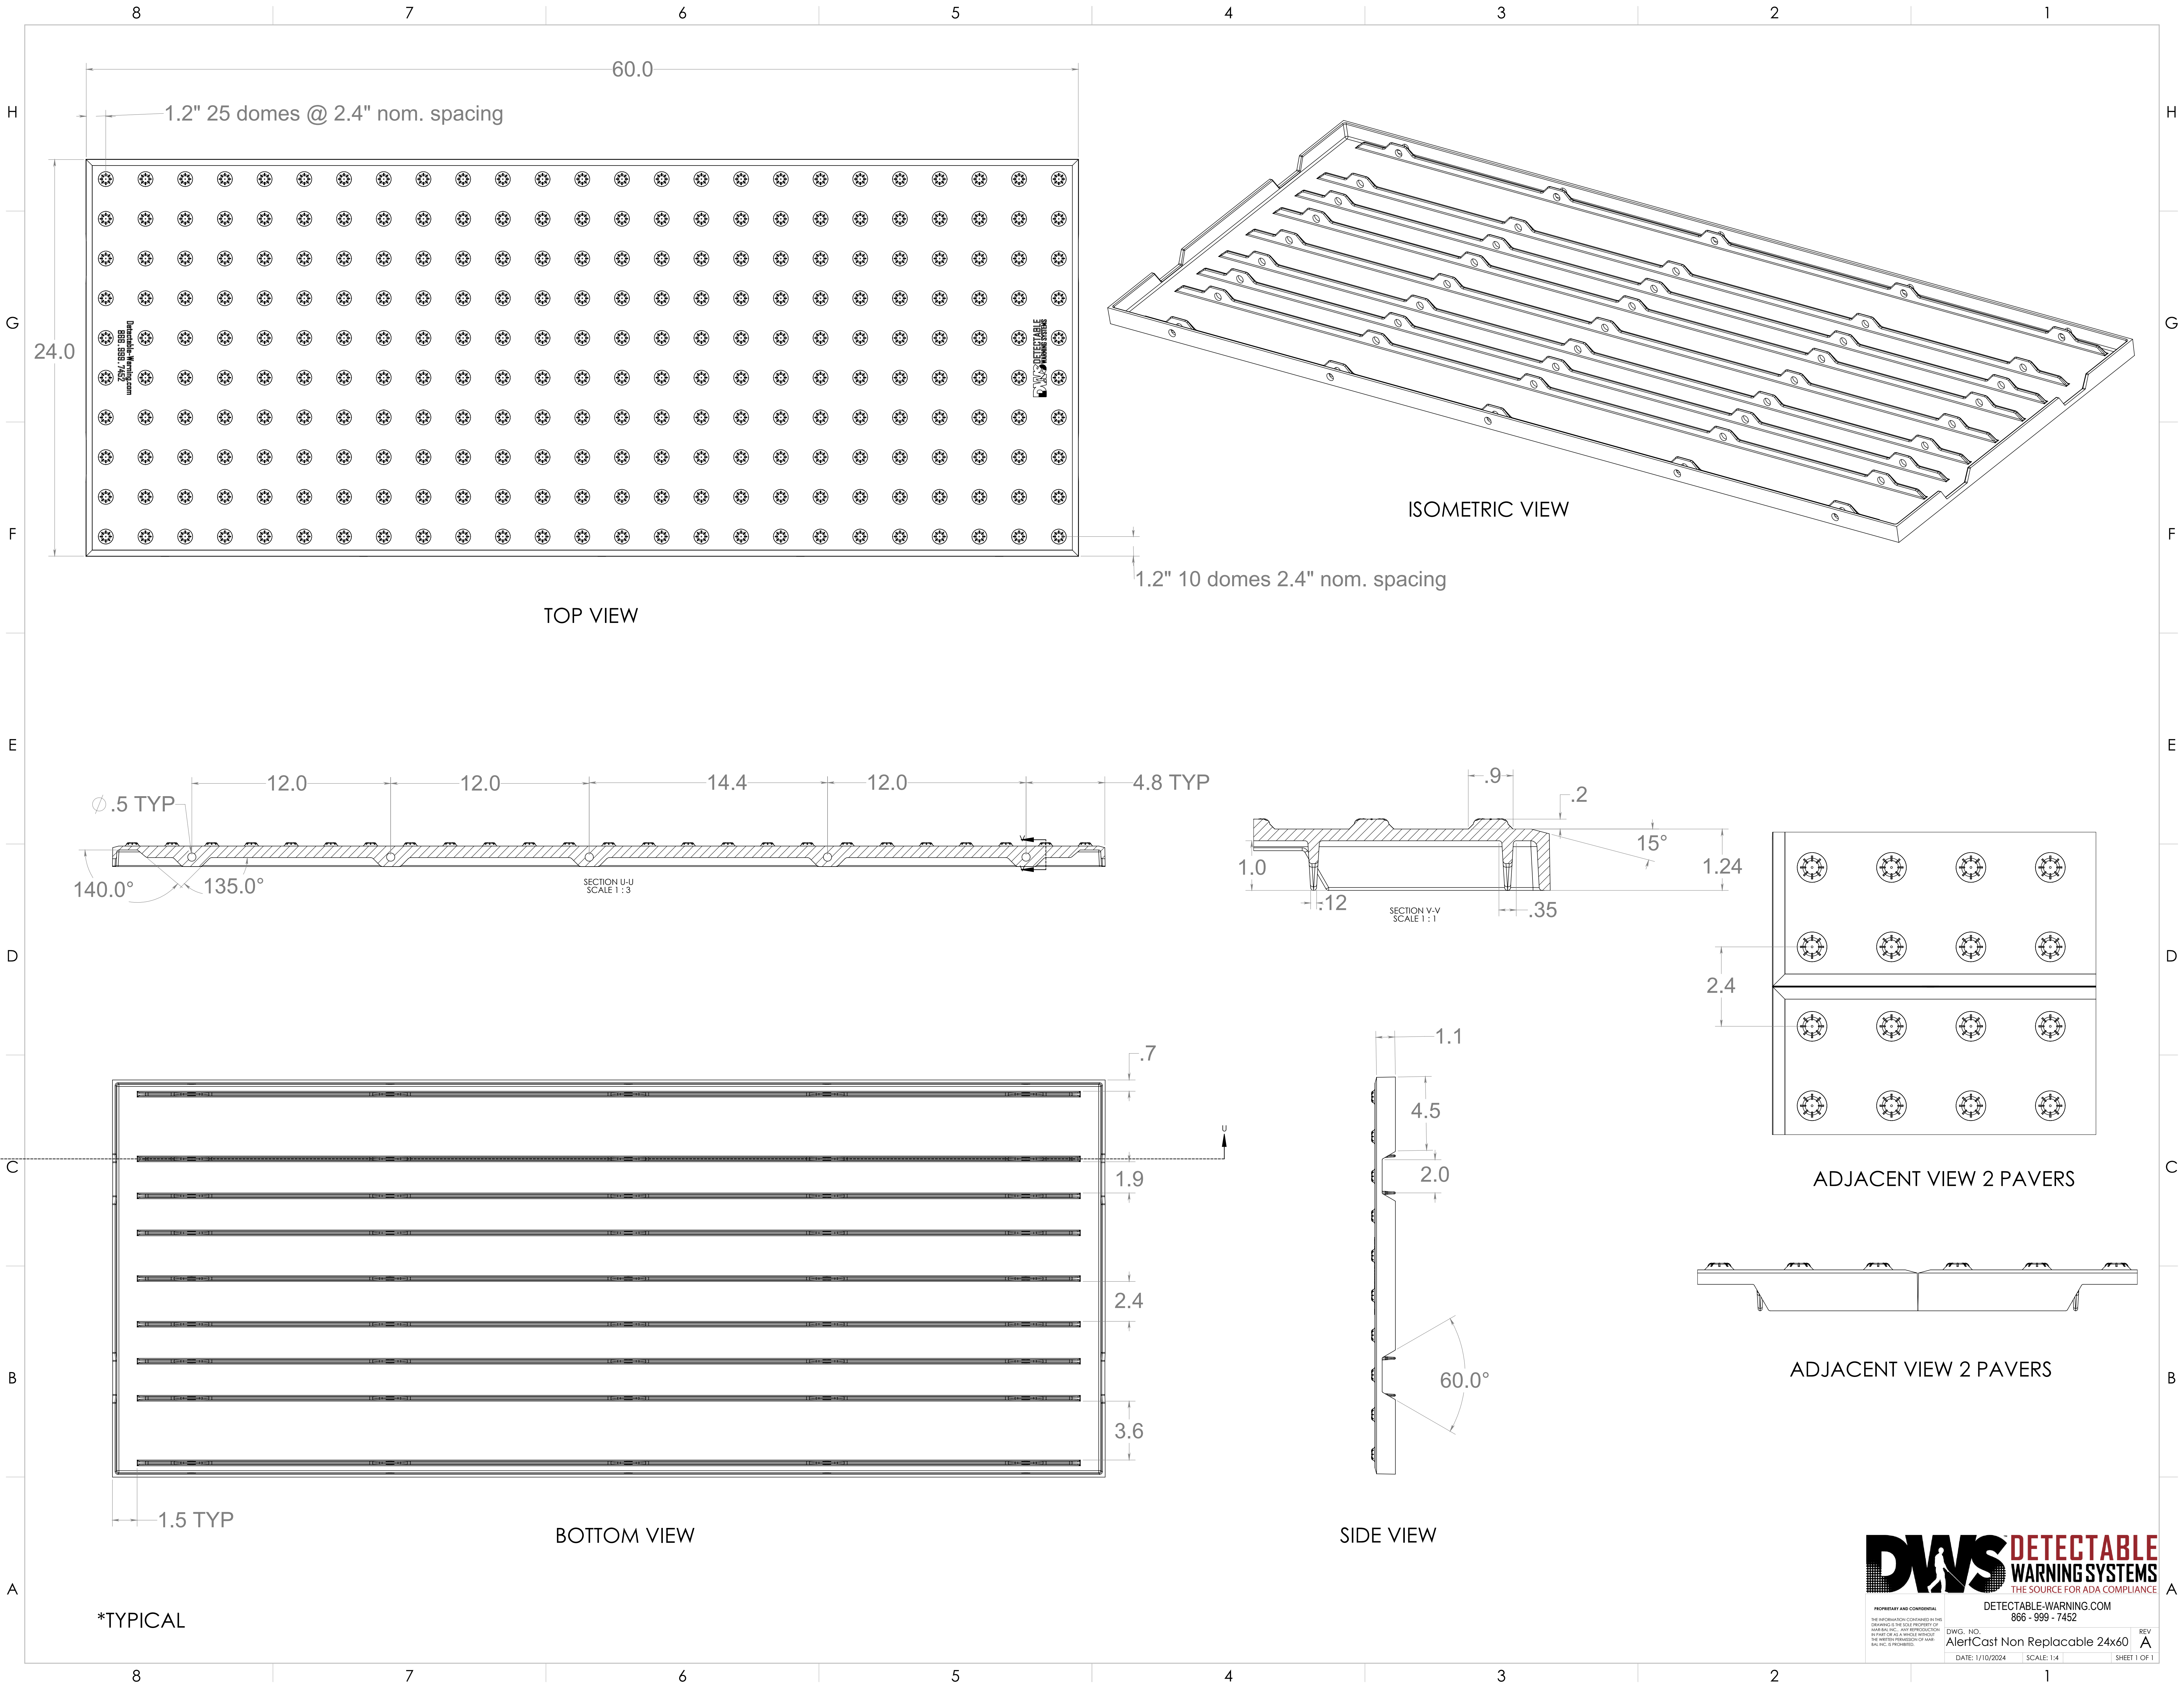

*TYPICAL